
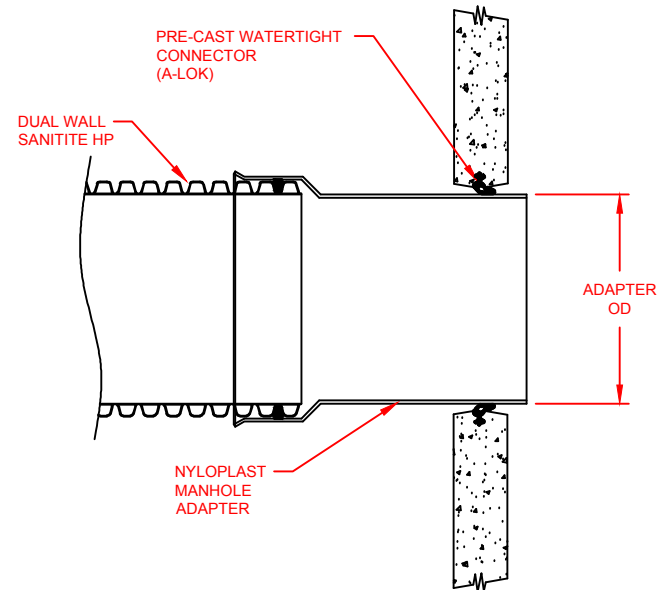


12"-24" DUAL WALL SANITITE HP WATERTIGHT CONNECTION USING A PRE-CAST COMPRESSION GASKET

NOTES:

PERFORMANCE HIGHLY DEPENDENT ON INSTALLATION. CONTRACTOR MUST ENSURE MANHOLE GASKET IS UNIFORMLY SEATED AROUND STRUCTURE ADAPTER. EXTRA PRECAUTIONS MUST BE TAKEN TO PREVENT DIFFERENTIAL SETTLEMENT BETWEEN THE PIPE AND MANHOLE.

SEE STANDARD DETAIL STD-201 AND TECHNICAL NOTE: 5.04 CONNECTIONS TO MANHOLES AND STRUCTURES FOR INSTALLATION RECOMMENDATIONS.

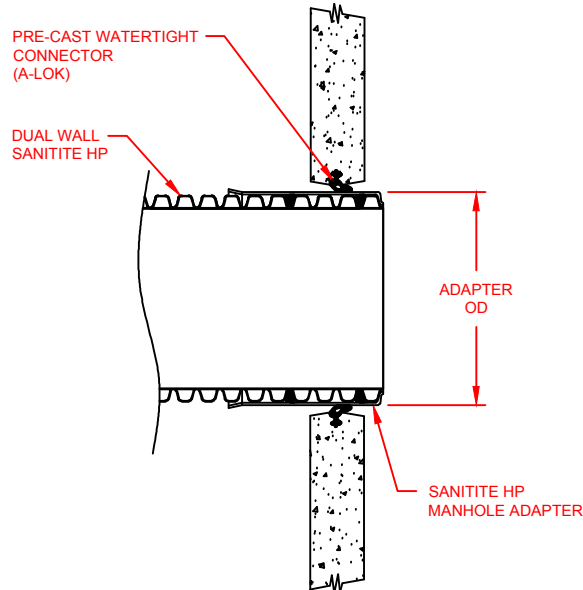

SANITITE HP MANHOLE ADAPTER			
PIPE SIZE	ADAPTER OD	ADS PRODUCT CODES	A-LOK® *
12" (300mm)	15.3" (389mm)	1222AAPP	490
15 (375mm)	18.3" (465mm)	1522AAPP	580
18" (450MM)	22.0" (559mm)	1822AAPP	710
24" (600MM)	29.0" (737mm)	2422AAPP	915

* THIRD PARTY - CODES AS SUPPLIED BY MANUFACTURER
A-LOK is a registered trademark of A-LOK Products, Inc. (www.a-lok.com)


NYLOPLAST MANHOLE MANHOLE ADAPTER			
PIPE SIZE	ADAPTER OD	NYLOPLAST PRODUCT CODES	A-LOK® *
12" (300mm)	12.5" (318mm)	1257AGHPU2	410
15 (375mm)	15.3" (389mm)	1557AGHPU2	490
18" (450MM)	18.7" (475mm)	1857AGHPU2	610
21" (525MM)	22.05" (560mm)	2157AGHPU2	710
24" (600MM)	24.8" (630mm)	2457AGHPU2	800

* THIRD PARTY - CODES AS SUPPLIED BY MANUFACTURER
A-LOK is a registered trademark of A-LOK Products, Inc. (www.a-lok.com)

© 2016 ADS, INC.

ADVANCED DRAINAGE SYSTEMS, INC. ("ADS") HAS PREPARED THIS DETAIL BASED ON INFORMATION PROVIDED TO ADS. THIS DRAWING IS INTENDED TO DEPICT THE COMPONENTS AS REQUESTED. ADS HAS NOT PERFORMED ANY ENGINEERING OR DESIGN SERVICES FOR THIS PROJECT, NOR HAS ADS INDEPENDENTLY VERIFIED THE INFORMATION SUPPLIED. THE INSTALLATION DETAILS PROVIDED HEREIN ARE GENERAL RECOMMENDATIONS AND ARE NOT SPECIFIC FOR THIS PROJECT. THE DESIGN ENGINEER SHALL REVIEW THESE DETAILS PRIOR TO CONSTRUCTION. IT IS THE DESIGN ENGINEERS RESPONSIBILITY TO ENSURE THE DETAILS PROVIDED HEREIN MEETS OR EXCEEDS THE APPLICABLE NATIONAL, STATE, OR LOCAL REQUIREMENTS AND TO ENSURE THAT THE DETAILS PROVIDED HEREIN ARE ACCEPTABLE FOR THIS PROJECT.

11	REVISED PIPE INSERTION	TJR	05/24/16	
REV.	DESCRIPTION	BY	MM/DD/YY	CHK'D

12"-24" SANITITE HP MH PRECAST COMPRESSION GASKET		4640 TRUEMAN BLVD HILLIARD, OHIO 43026 ADVANCED DRAINAGE SYSTEMS, INC.	DRAWN BY: JAB
			DATE: 4/3/09
DRAWING NUMBER: STD-205A			SCALE: NTS
			SHEET: 1 OF 1